




WINDOW ELEVATION
(EXTERIOR VIEW)

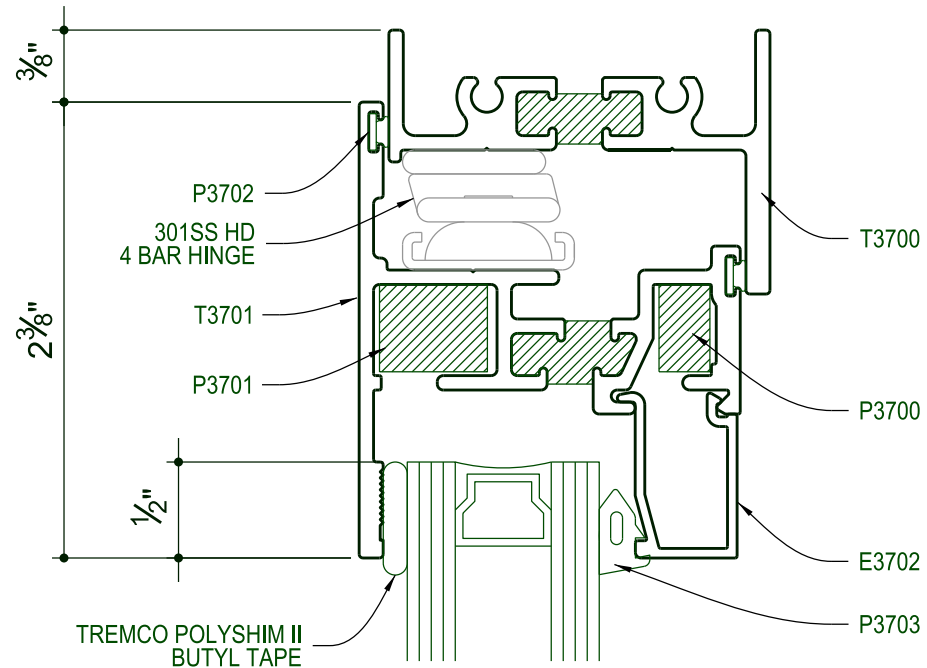

1 CW3700 SERIES HEAD DETAIL
PROJECT OUT

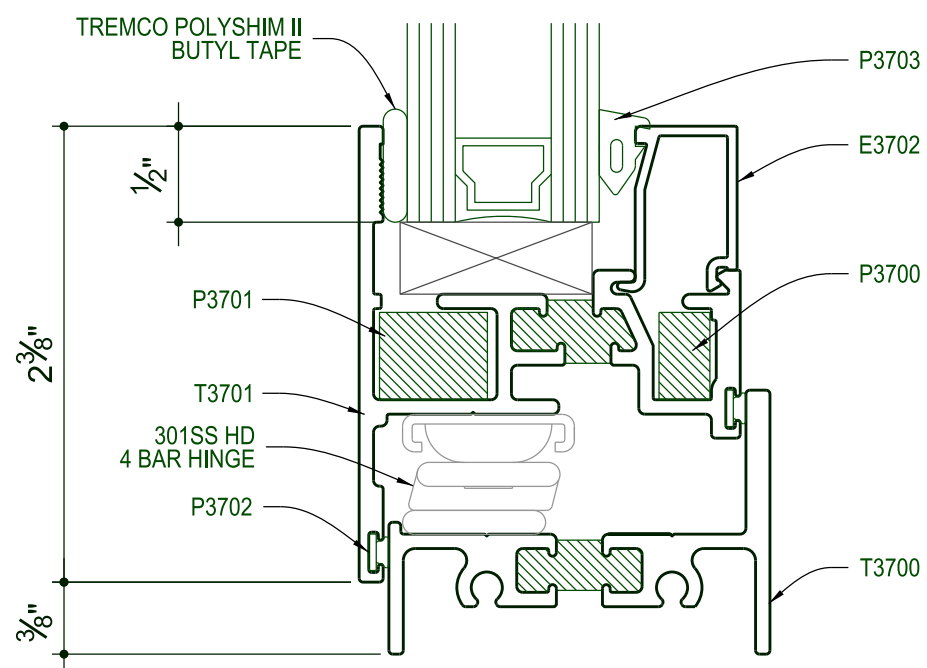


2 CW3700 SERIES SILL DETAIL
PROJECT OUT

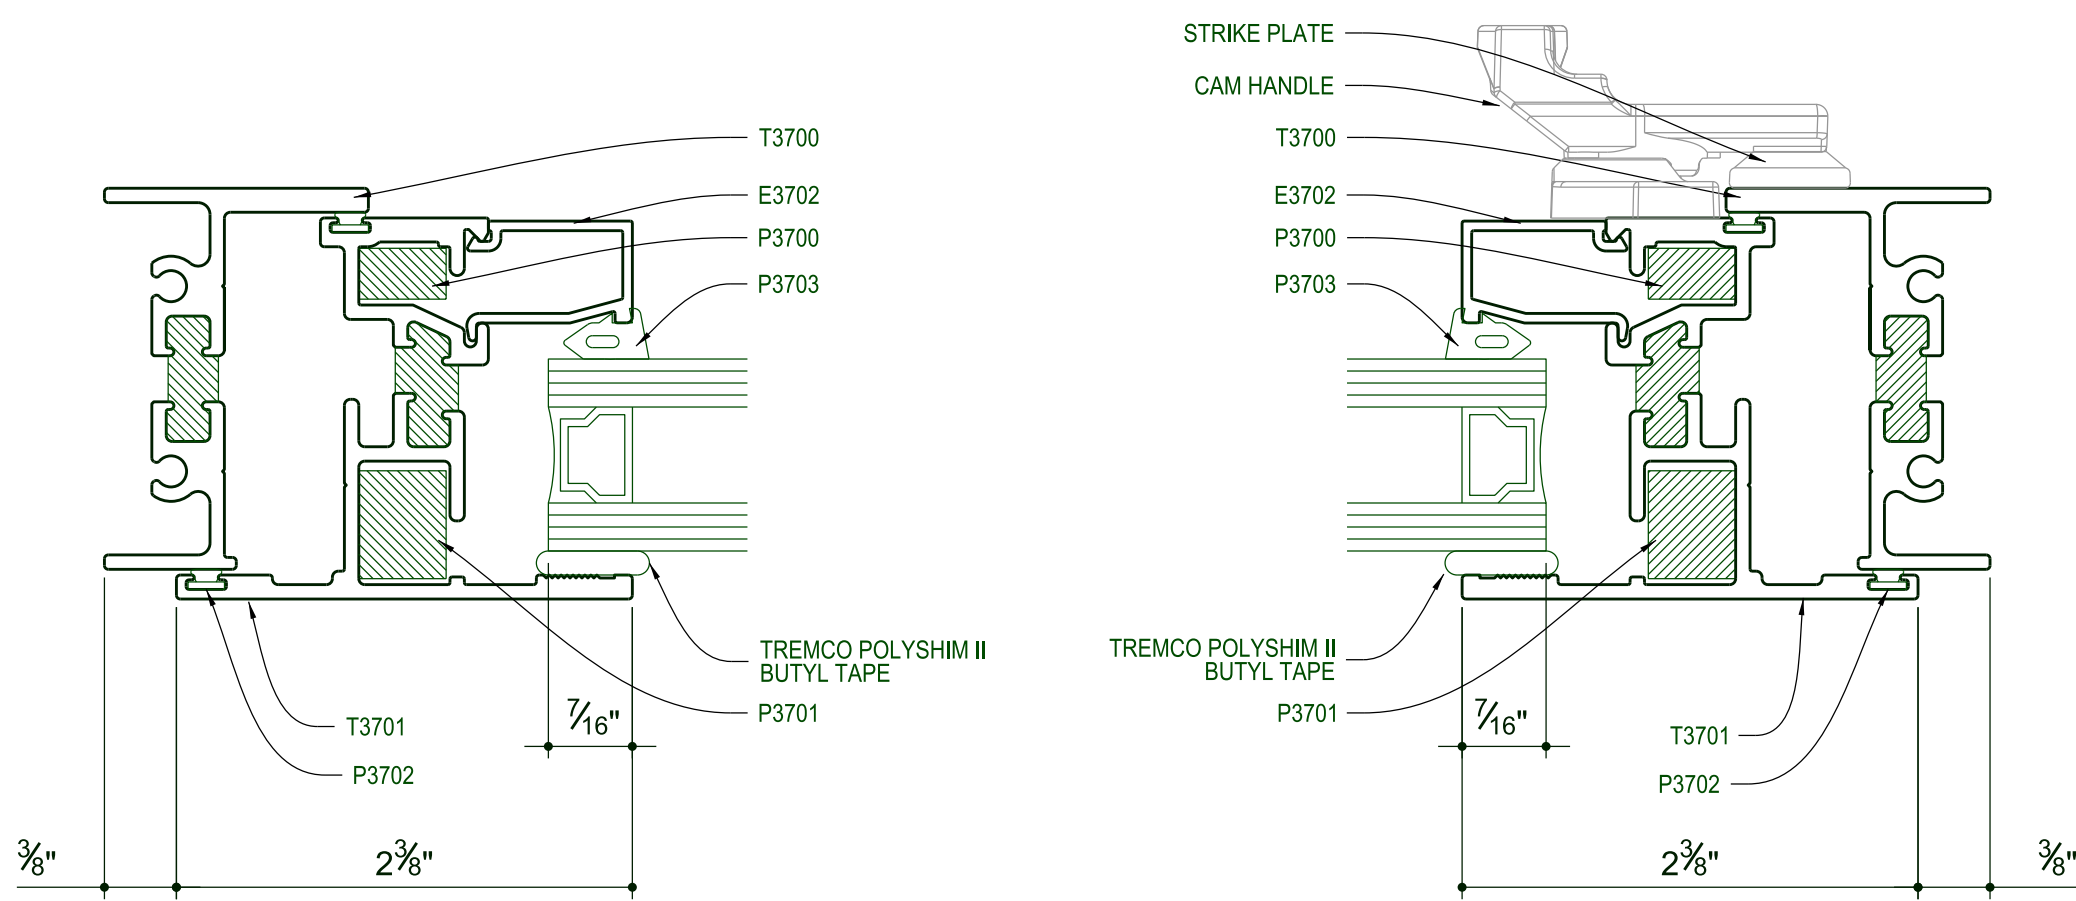


3 CW3700 SERIES JAMB DETAIL
PROJECT OUT


4 CW3700 SERIES JAMB DETAIL
PROJECT OUT

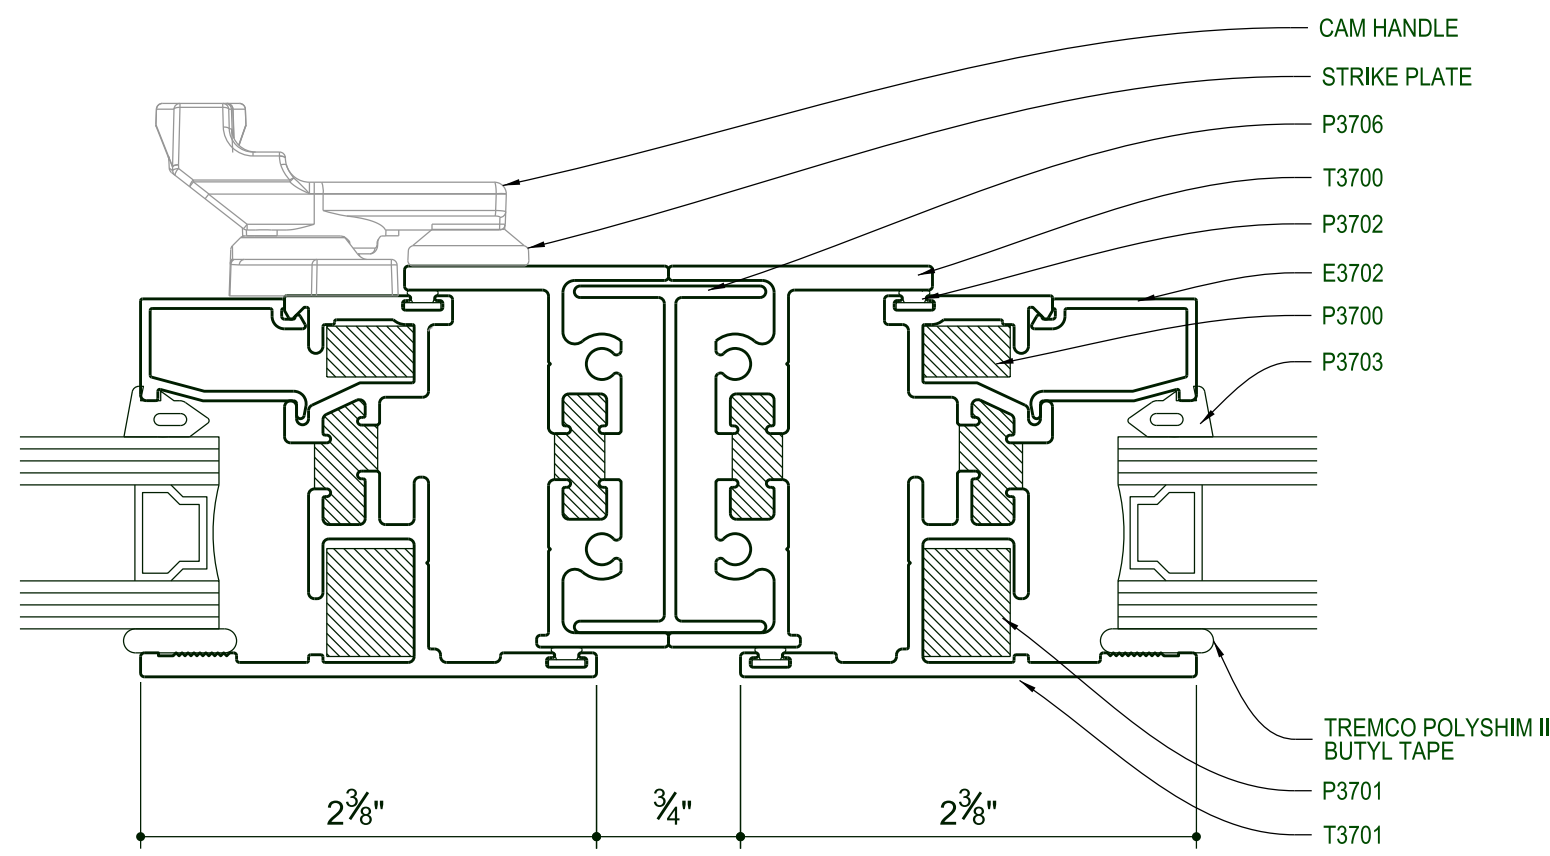


5 CW3700 SERIES MULL DETAIL
PROJECT OUT

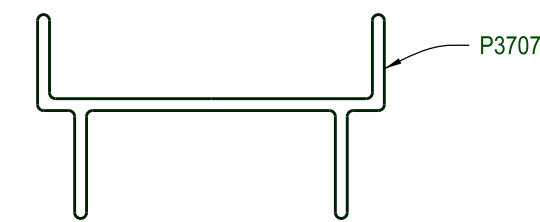



CW3700 SERIES GLAZING POCKET ADAPTOR

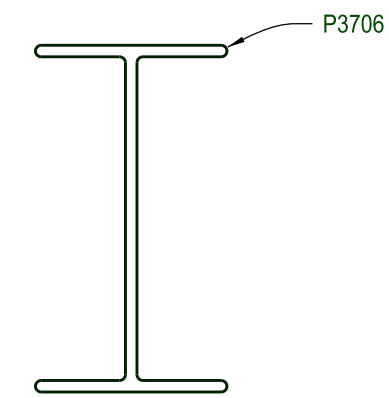

CW3700 SERIES MULL ADAPTOR

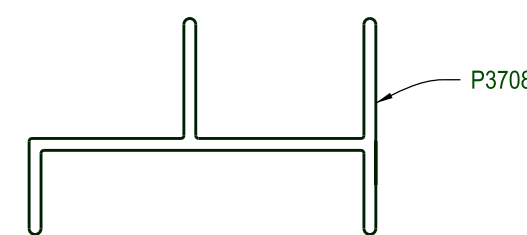

CW3700 SERIES GLAZING POCKET OFFSET ADAPTOR

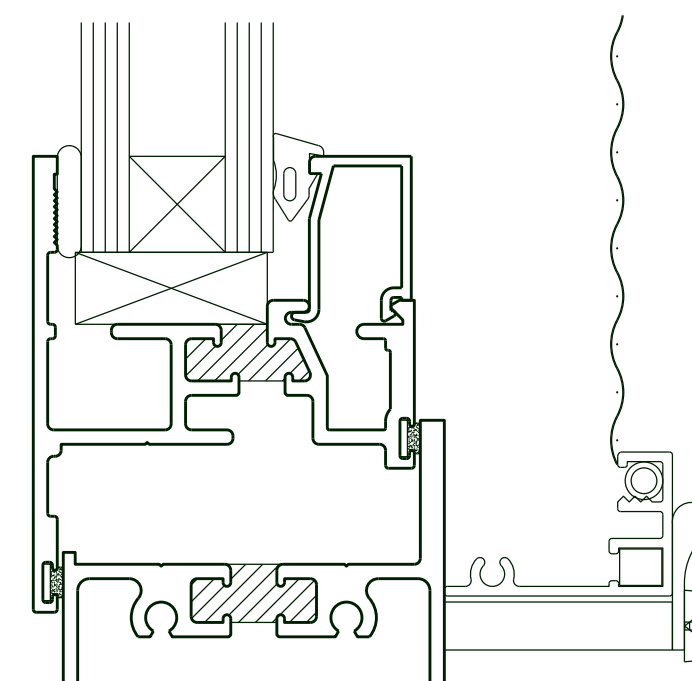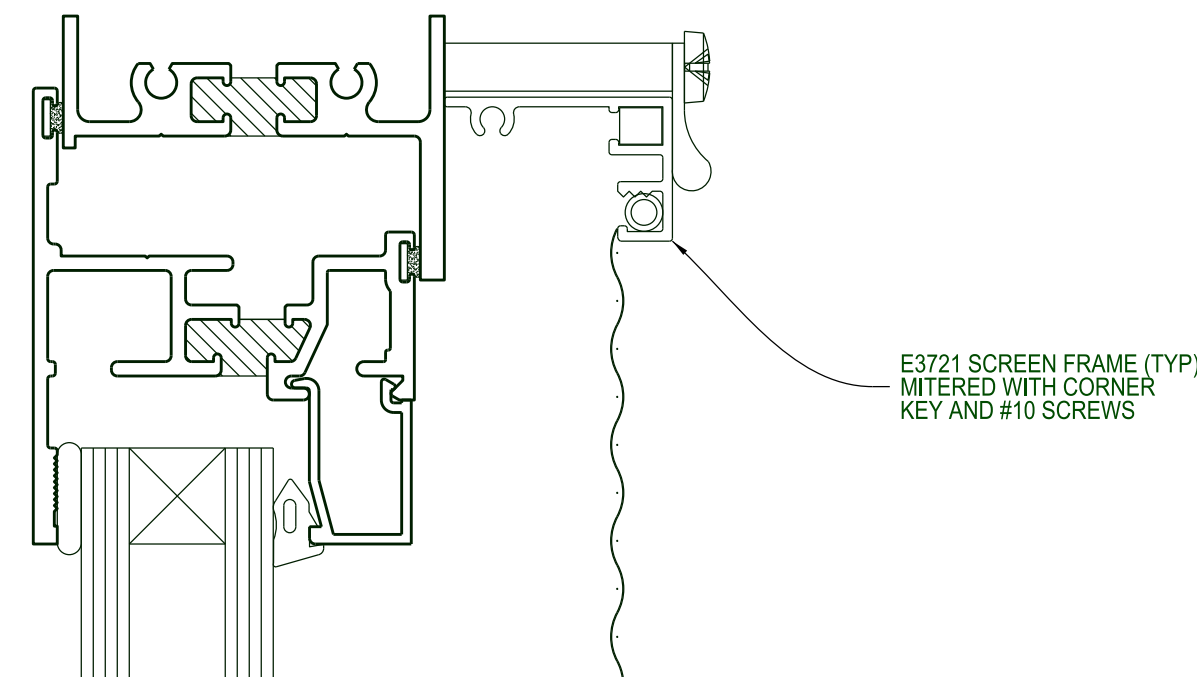

CW3700 SERIES OPTIONAL SCREEN DETAIL

WINDOW SERIES:
CW (manual pushout casement)

Drawing Title:

EZ VENT COMMERCIAL WINDOWS

8235 Belding Road, Rockford, Michigan 49341
Ph: 616-874-2787

