




WINDOW ELEVATION
(EXTERIOR VIEW)

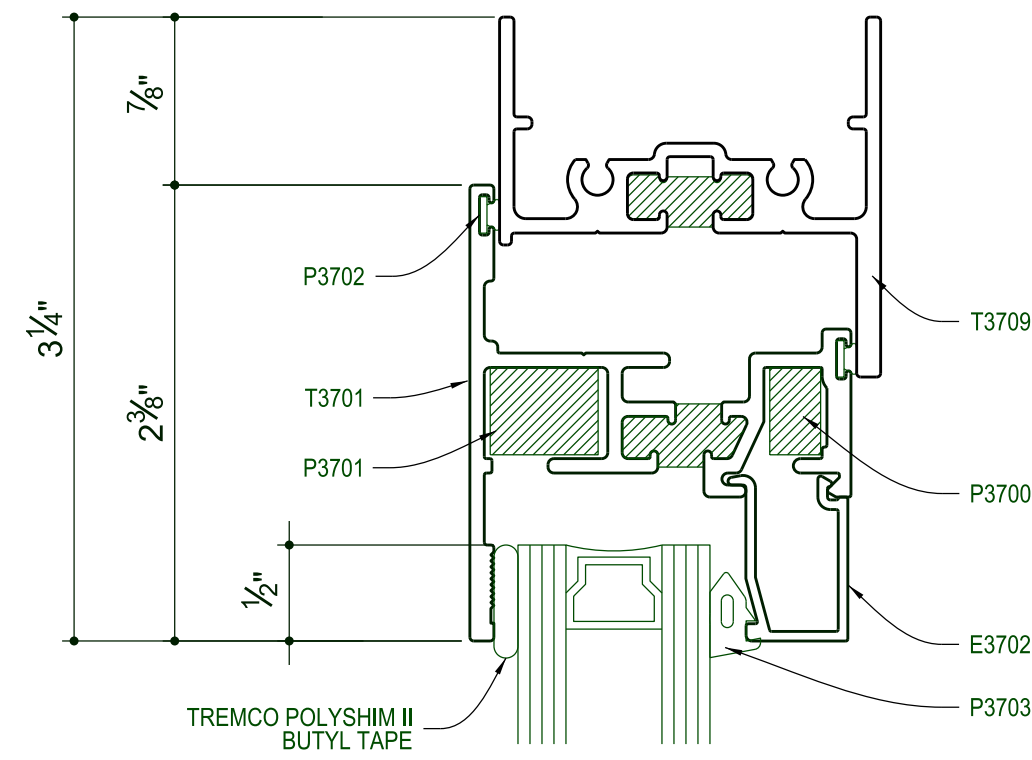


1 rCW3709 SERIES HEAD DETAIL
PROJECT OUT

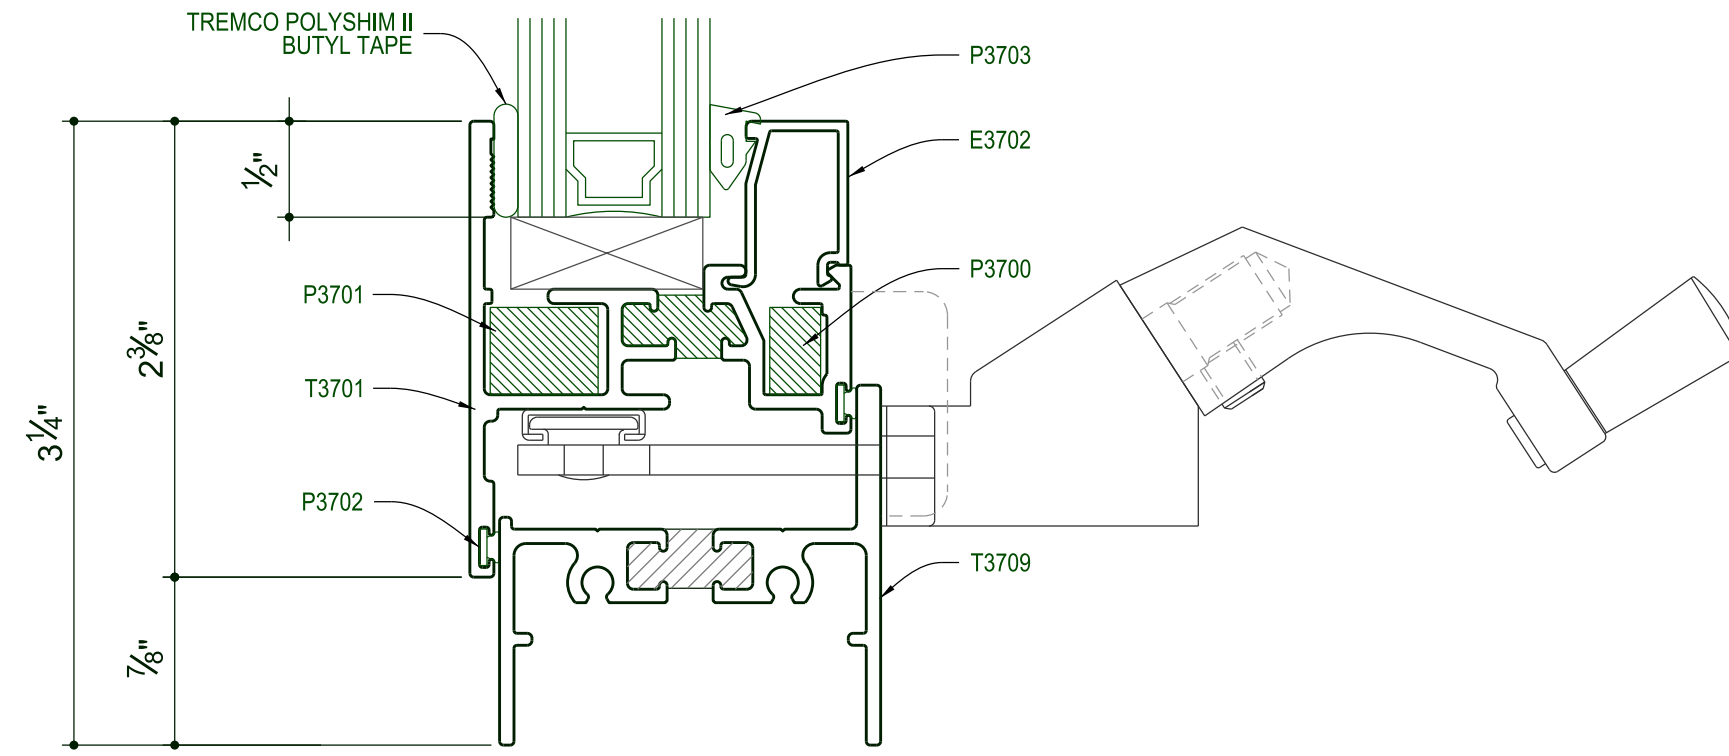


2 rCW3709 SERIES SILL DETAIL
PROJECT OUT

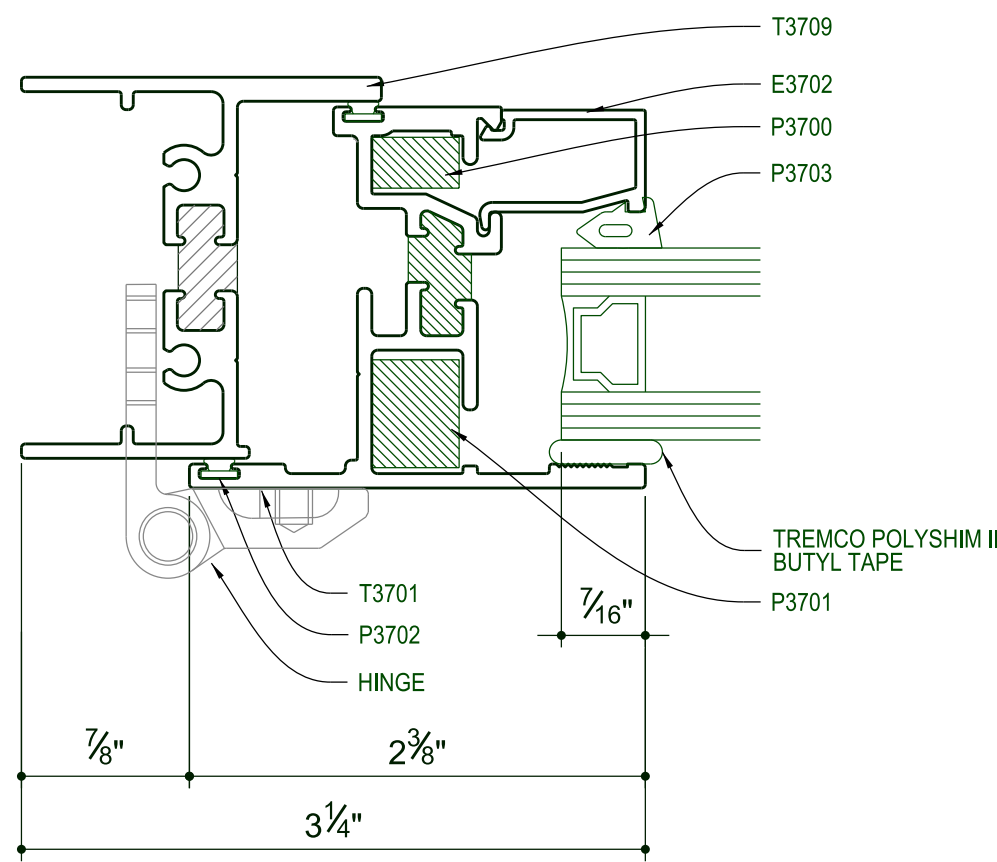


3 rCW3709 SERIES JAMB DETAIL
PROJECT OUT

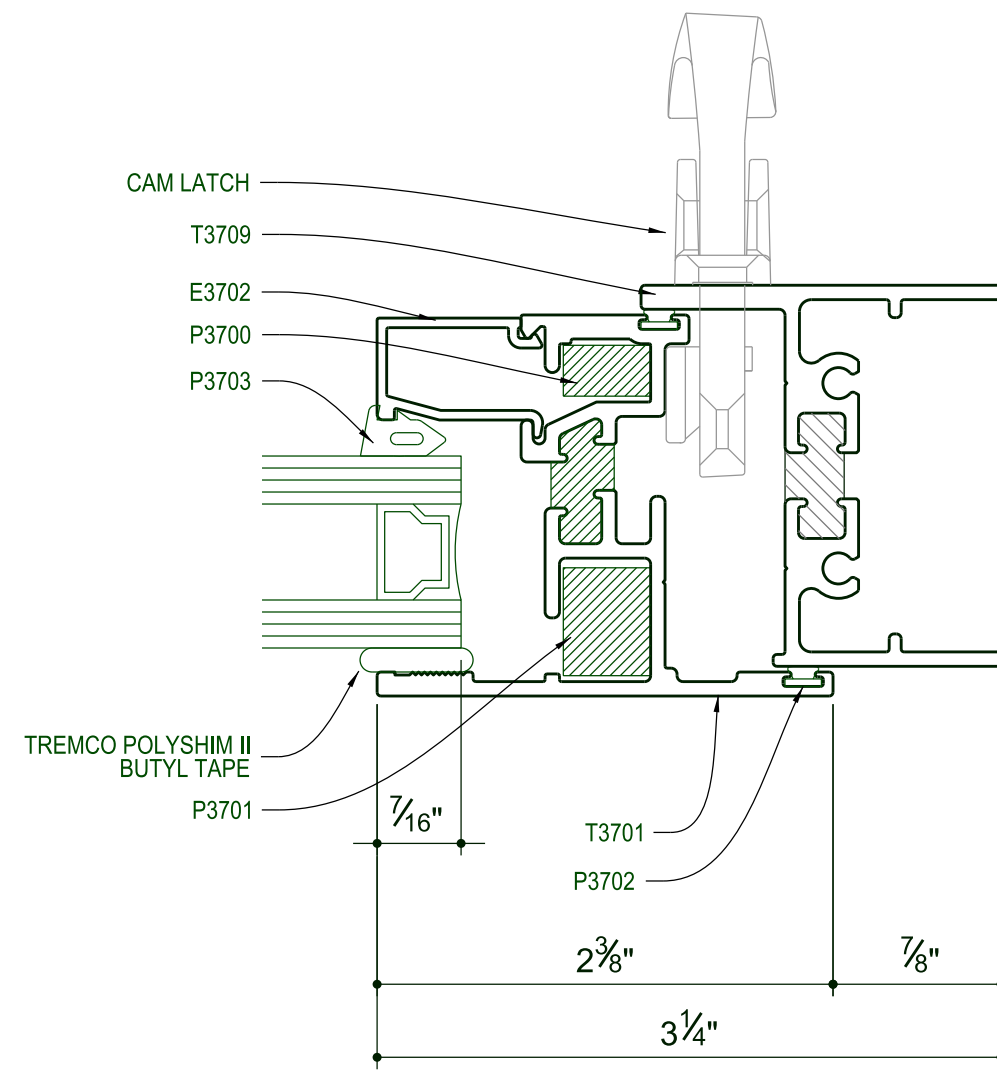


4 rCW3709 SERIES JAMB DETAIL
PROJECT OUT

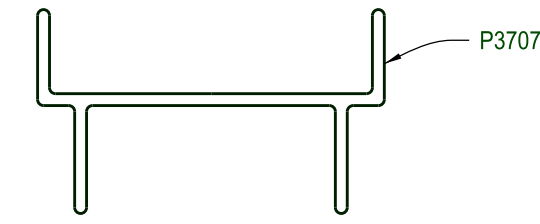



rCW3709 SERIES GLAZING POCKET ADAPTOR

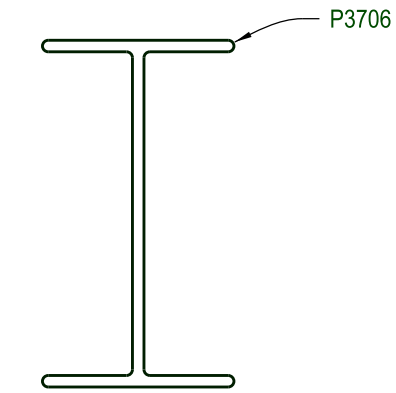

rCW3709 SERIES MULL ADAPTOR

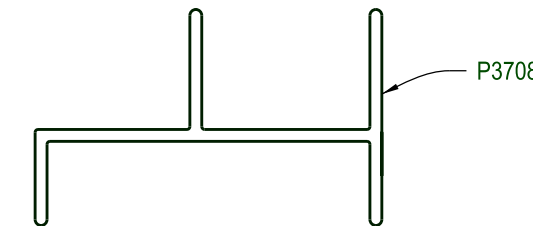

rCW3709 SERIES GLAZING POCKET OFFSET ADAPTOR

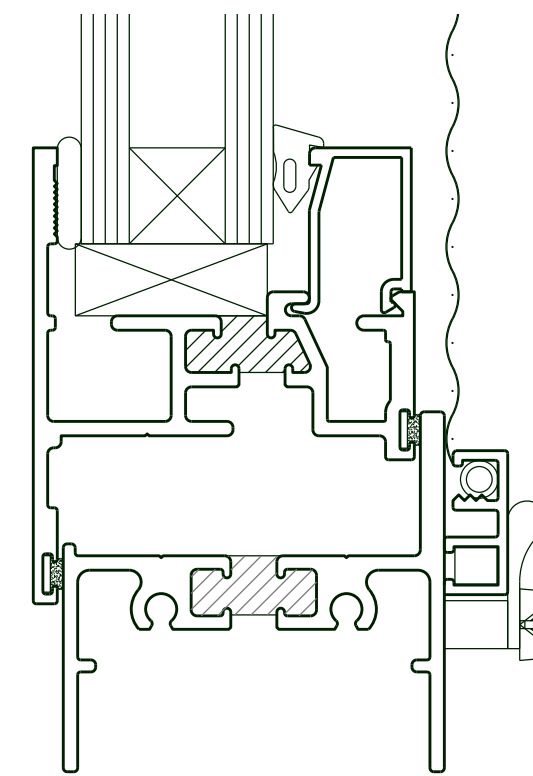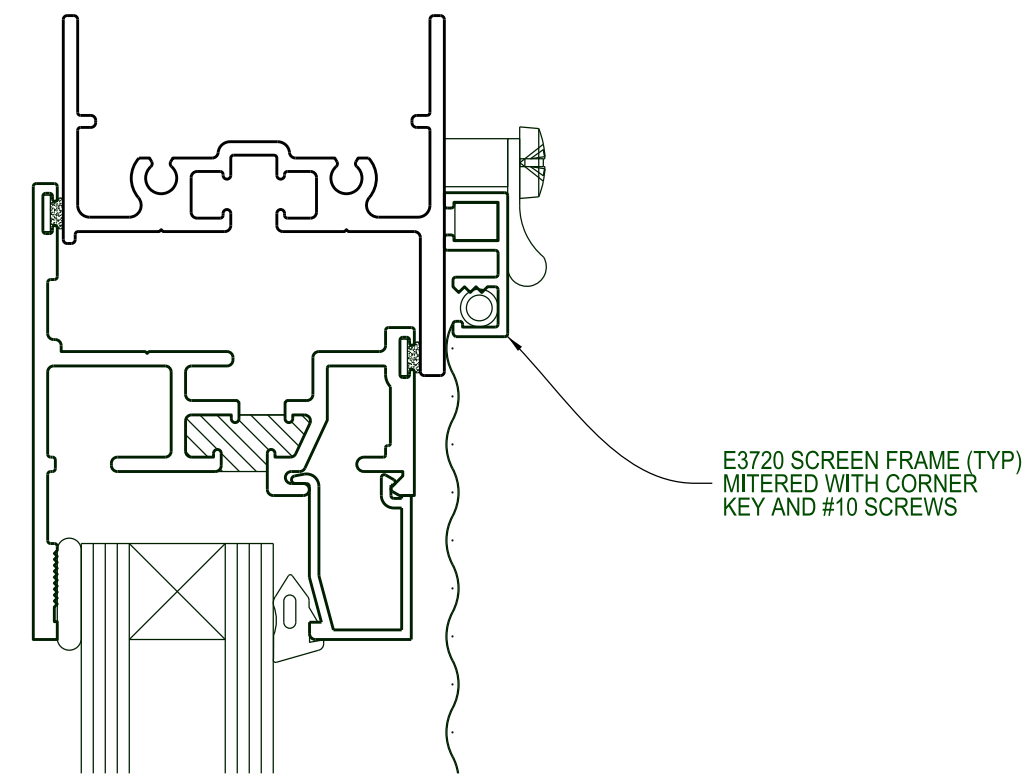

rCW3709 SERIES OPTIONAL SCREEN DETAIL

WINDOW SERIES:

rCW (roto operated casement)

Drawing Title:

EZ VENT COMMERCIAL WINDOWS

8235 Belding Road, Rockford, Michigan 49341
Ph: 616-874-2787

