




WINDOW ELEVATION
(EXTERIOR VIEW)

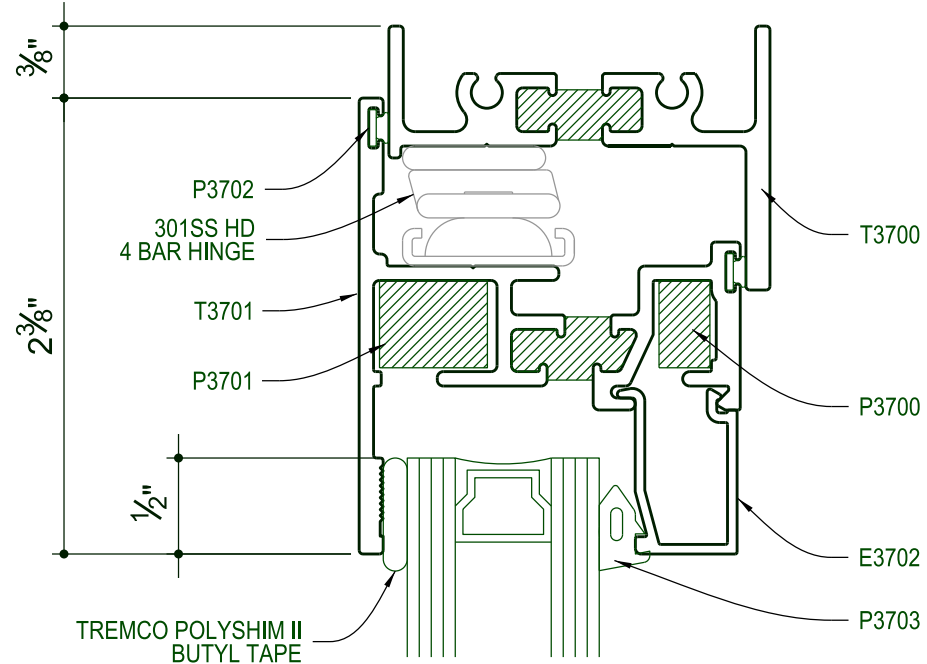

1 EW3700 SERIES HEAD DETAIL
PROJECT OUT

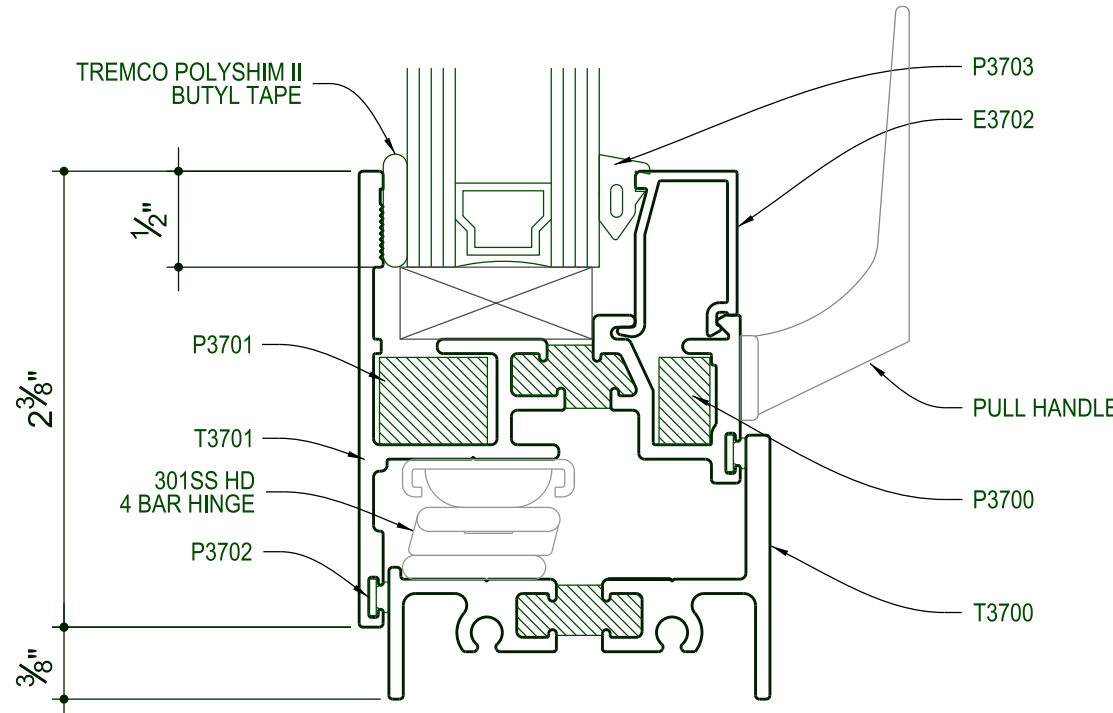


2 EW3700 SERIES SILL DETAIL
PROJECT OUT

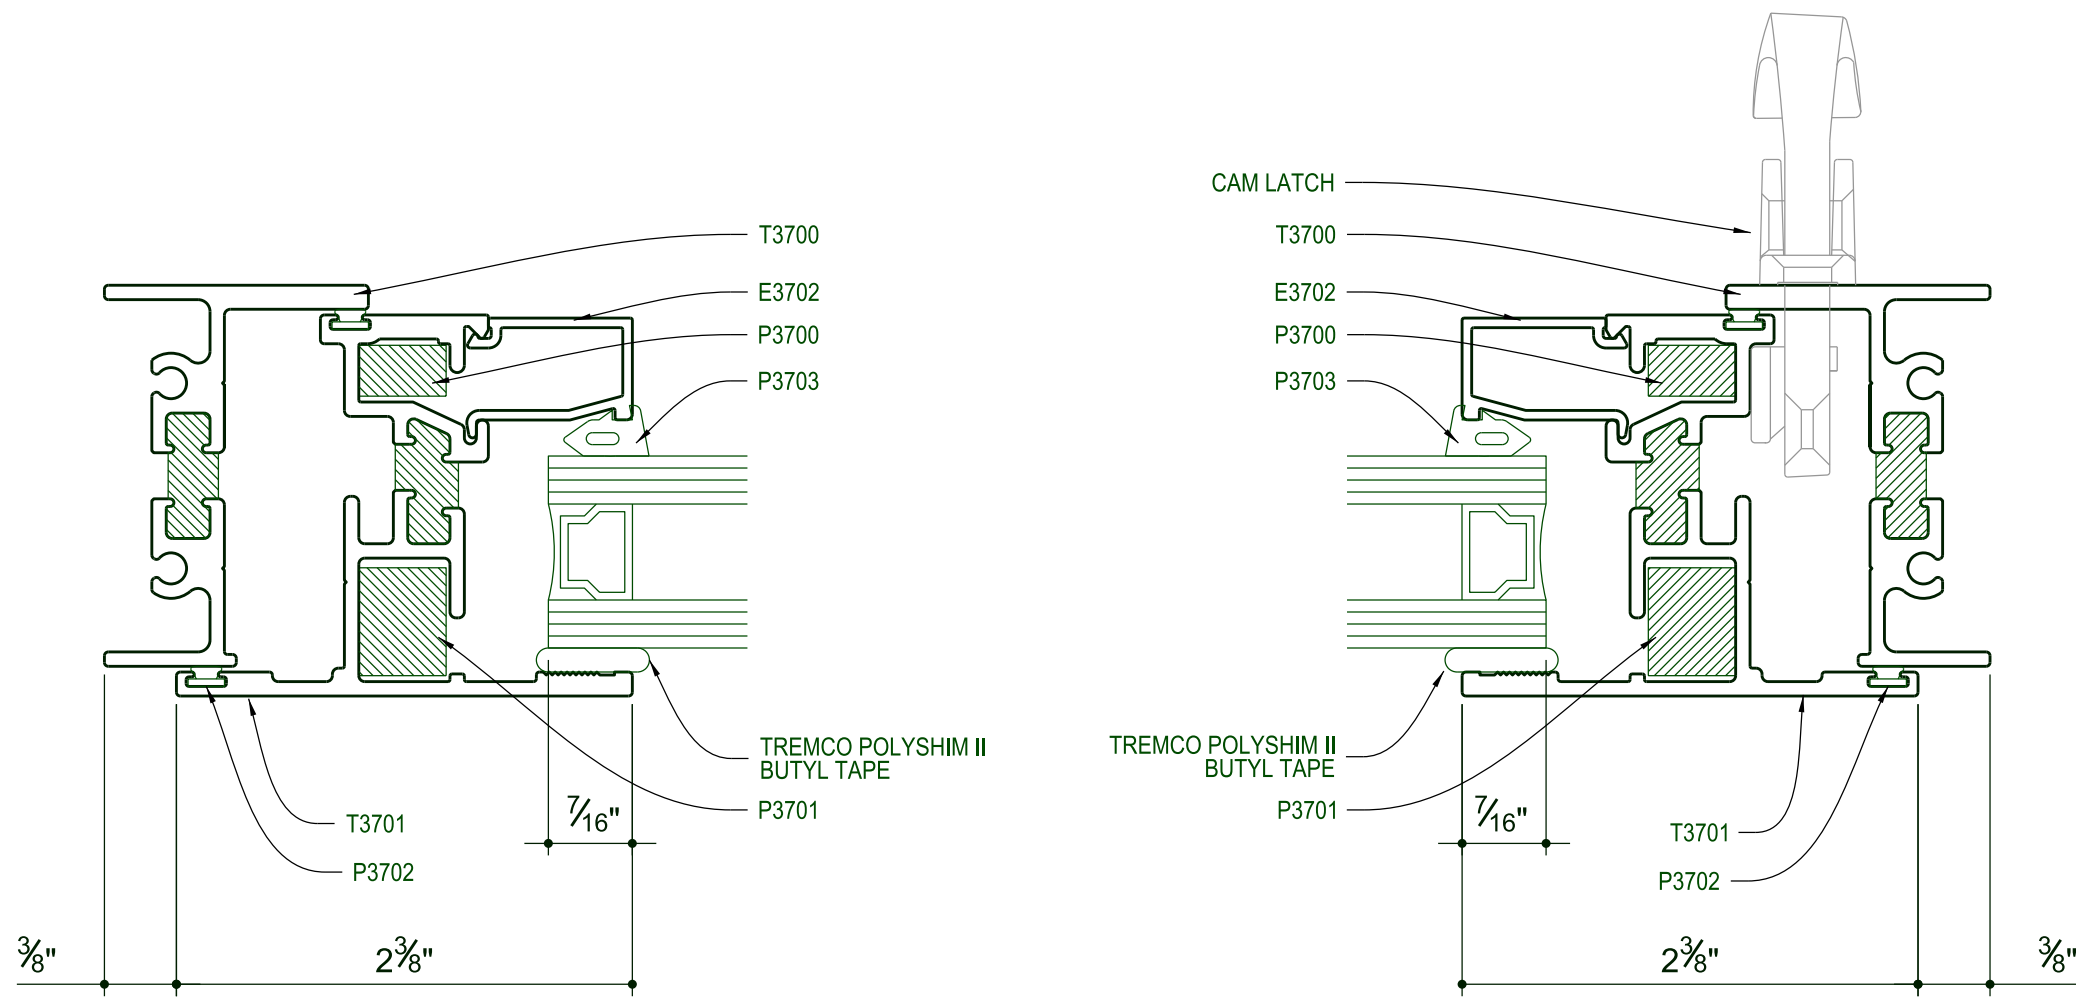


3 EW3700 SERIES JAMB DETAIL
PROJECT OUT


4 EW3700 SERIES JAMB DETAIL
PROJECT OUT

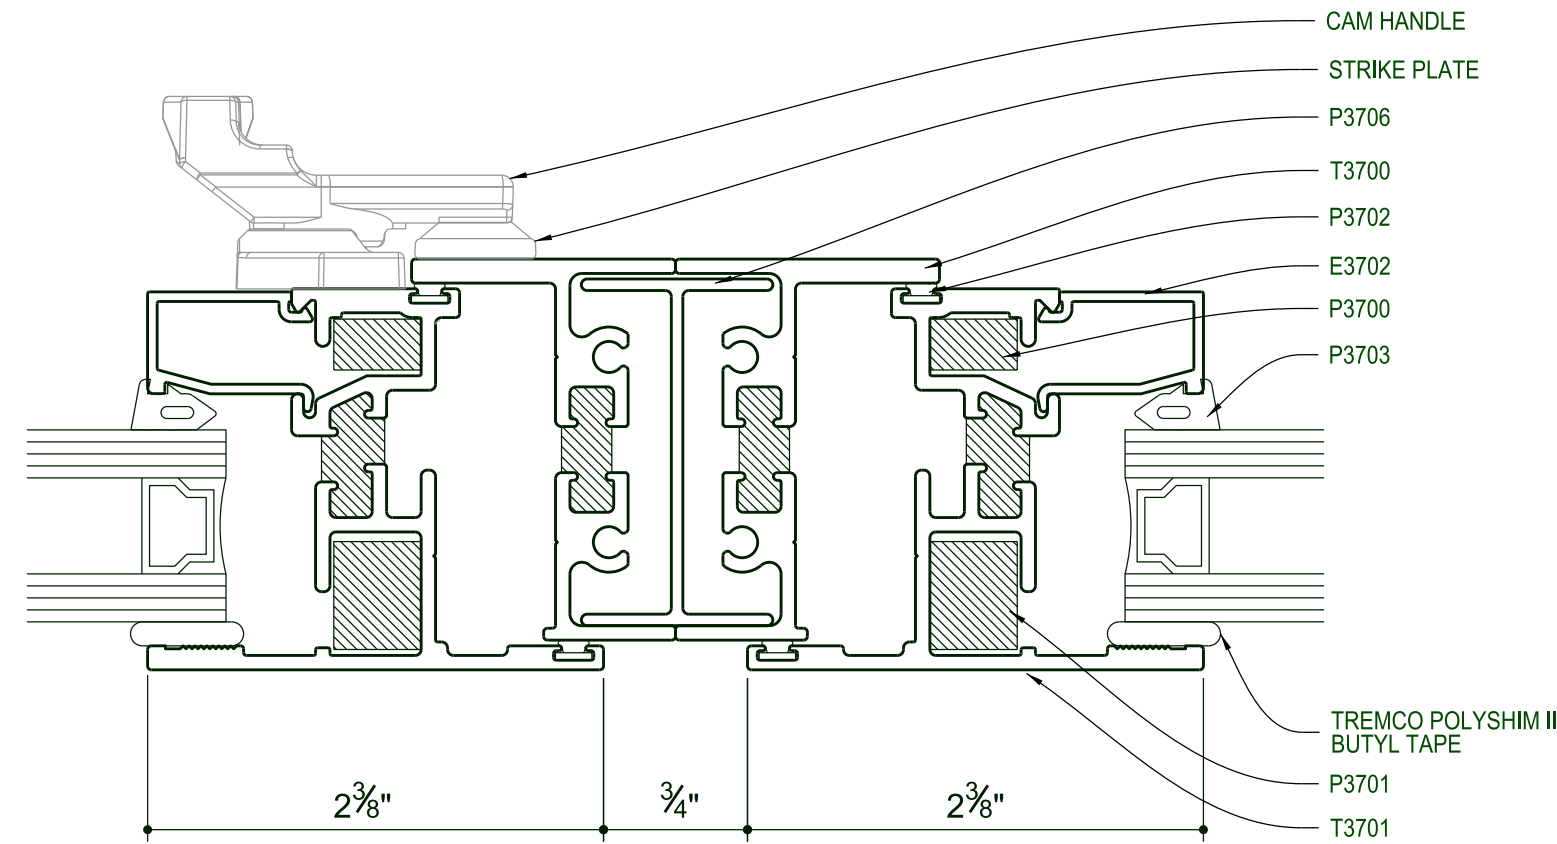


5 EW3700 SERIES MULL DETAIL
PROJECT OUT

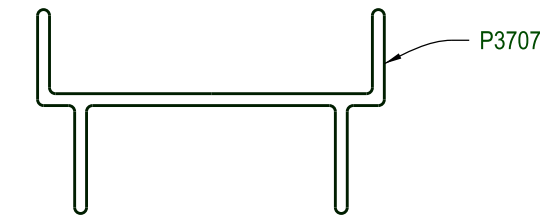

EW3700 SERIES GLAZING POCKET ADAPTOR

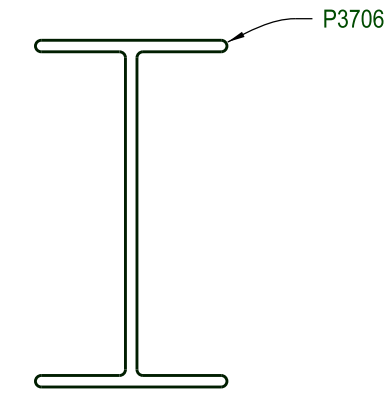

EW3700 SERIES MULL ADAPTOR

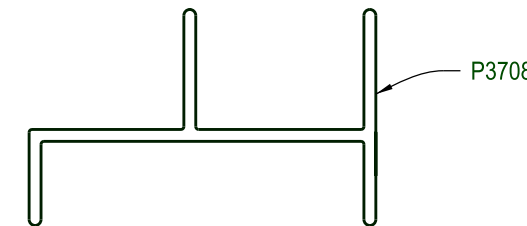

EW3700 SERIES GLAZING POCKET OFFSET ADAPTOR

WINDOW SERIES:

EW (egress casement)

Drawing Title:

EZ VENT COMMERCIAL WINDOWS

8235 Belding Road, Rockford, Michigan 49341
Ph: 616-874-2787

