




WINDOW ELEVATION
(EXTERIOR VIEW)

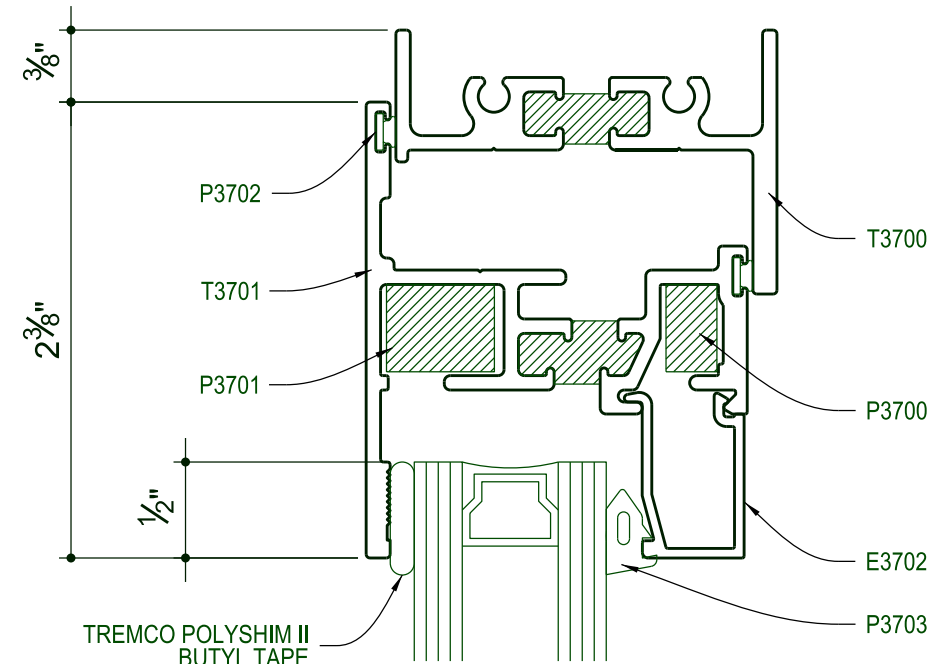

1 VW3700 SERIES HEAD DETAIL
PROJECT OUT

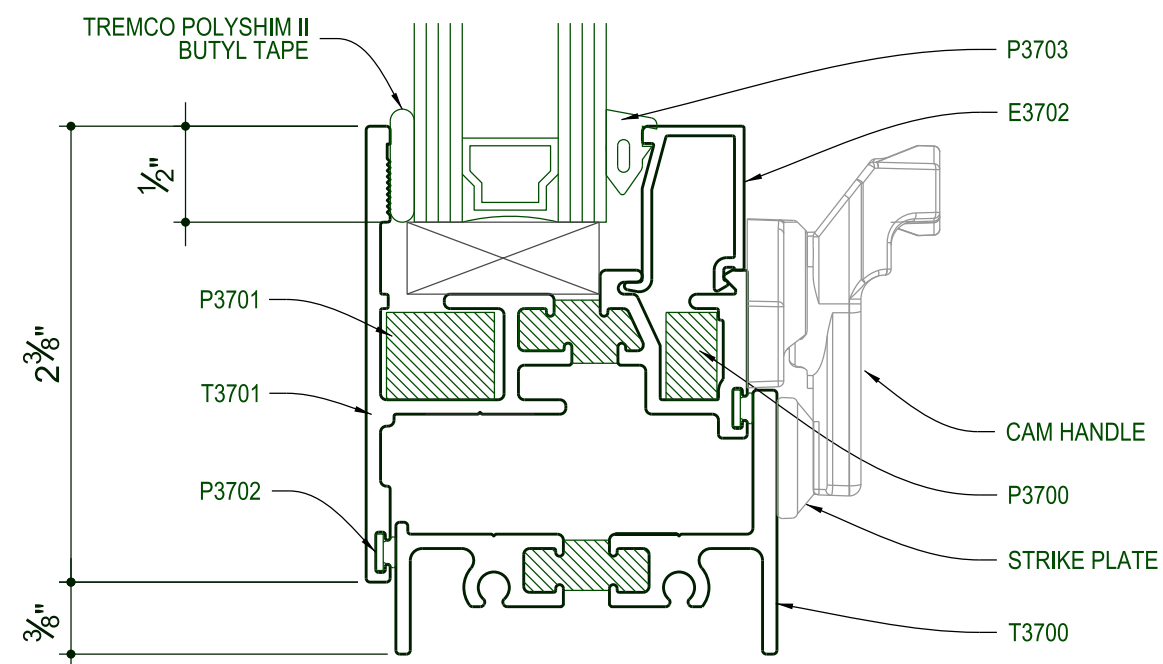


2 VW3700 SERIES SILL DETAIL
PROJECT OUT

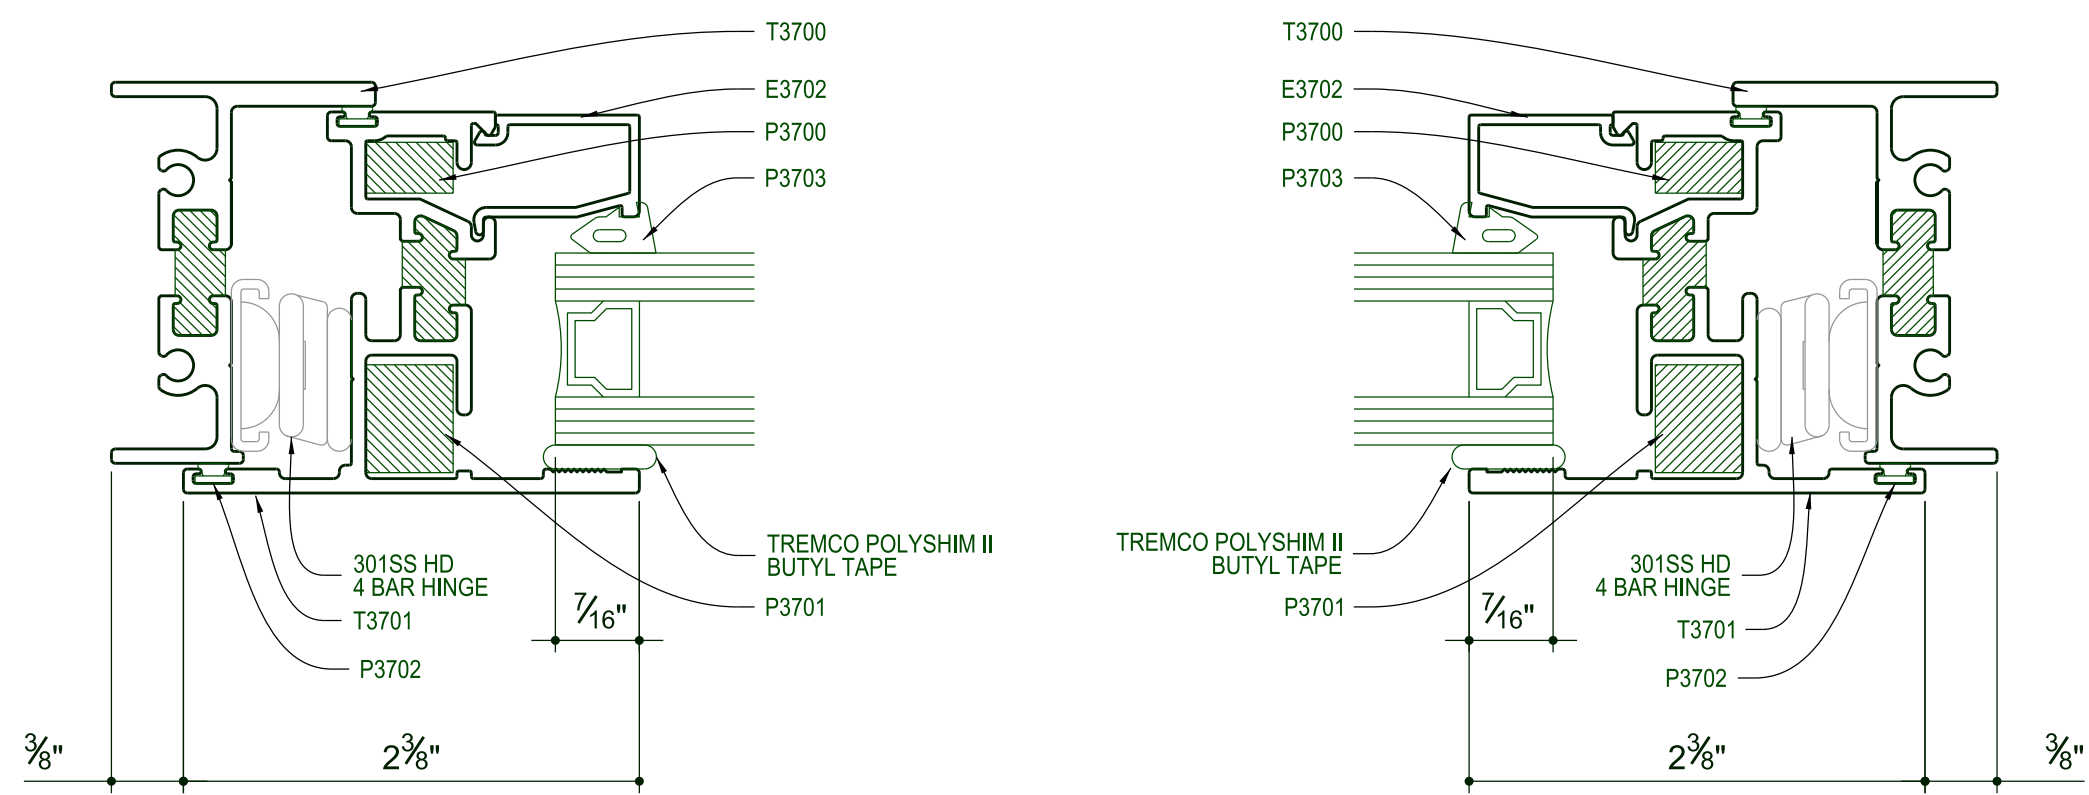


3 VW3700 SERIES JAMB DETAIL
PROJECT OUT


4 VW3700 SERIES JAMB DETAIL
PROJECT OUT

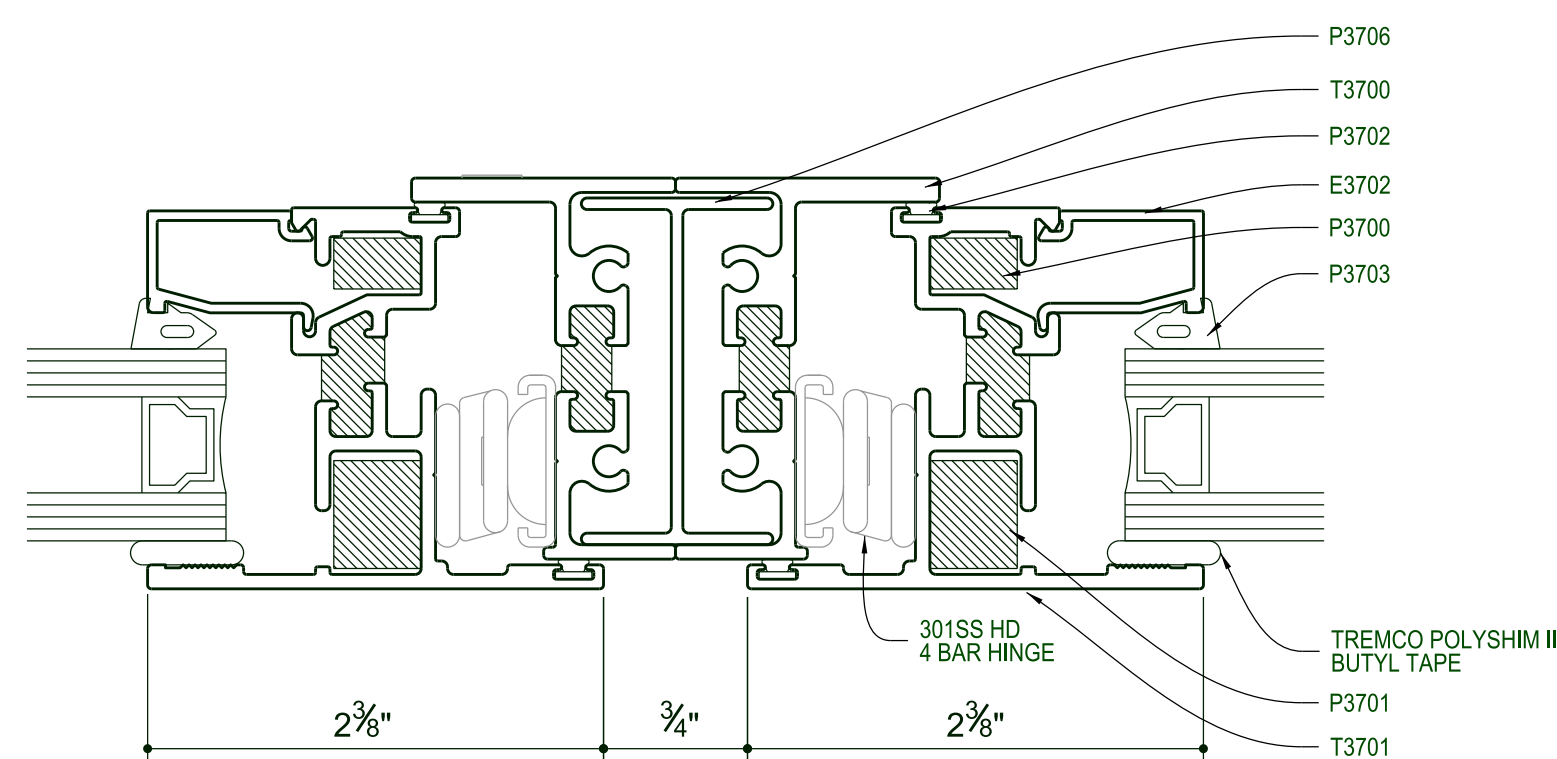


5 VW3700 SERIES MULL DETAIL
PROJECT OUT

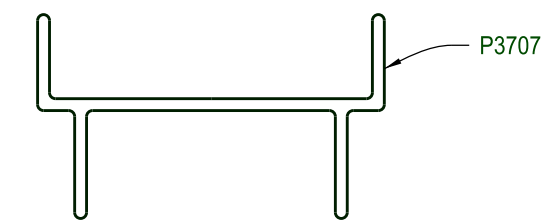



VW3700 SERIES GLAZING POCKET ADAPTOR

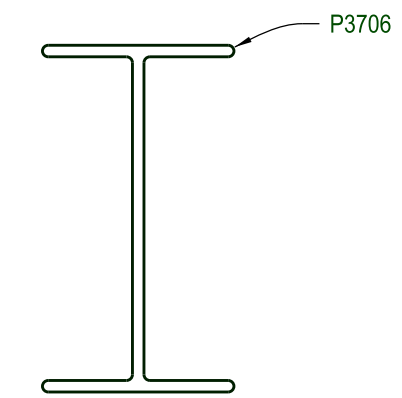

VW3700 SERIES MULL ADAPTOR

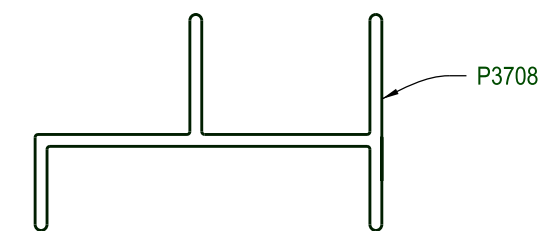

VW3700 SERIES GLAZING POCKET OFFSET ADAPTOR

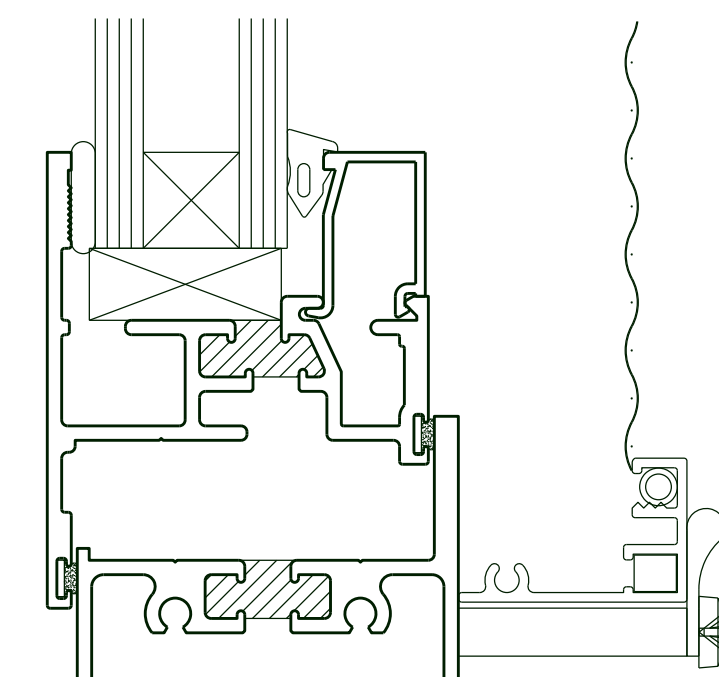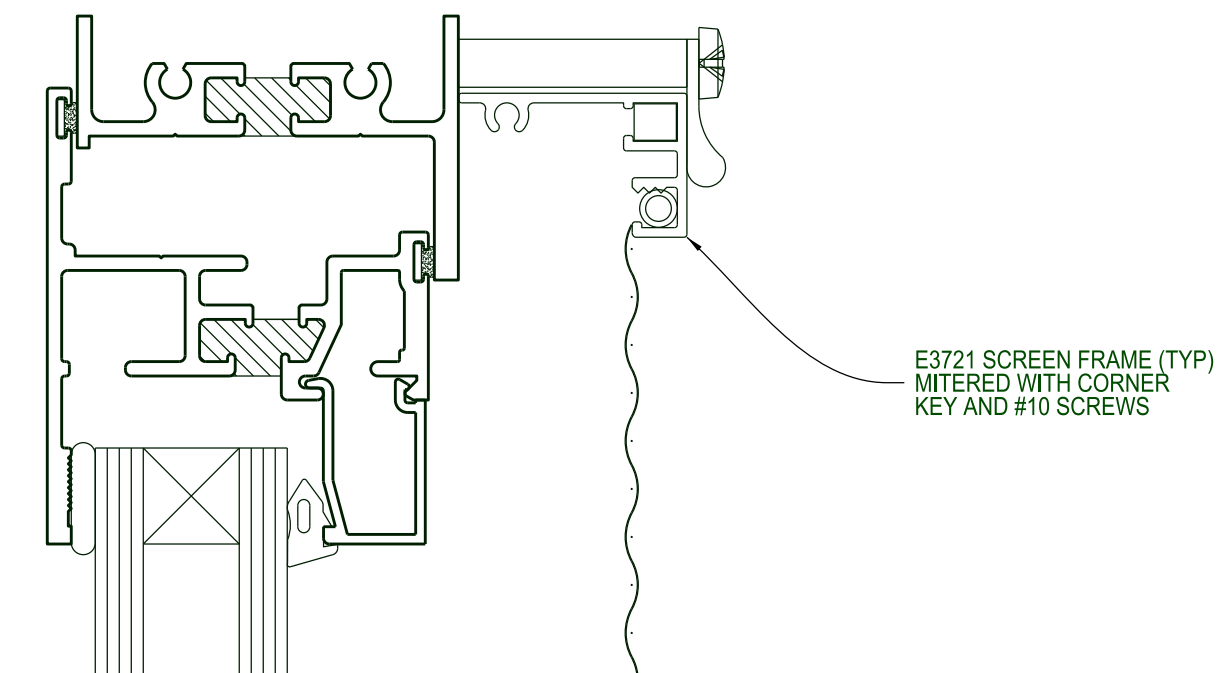

VW3700 SERIES OPTIONAL SCREEN DETAIL

WINDOW SERIES:

VW (Manual pushout awning)

Drawing Title:

EZ VENT COMMERCIAL WINDOWS

8235 Belding Road, Rockford, Michigan 49341
Ph: 616-874-2787

